


Church of St Mary: GREYWELL, HANTS.
Ground Plan: Scale 8 Feet to 1 Inch.

The walls of Nave and Tower are of late 12th Cent date. The Chancel is a modern re-building in 15th Centy style - probably upon the foundations and lines of an old Chancel which also in its turn replaced and perhaps was built round the walls of the smaller Chancel of late 12th C. date. The Stair Turret on north side of Nave was built early in 16th Century - to give access to Hood Loft. At same date is the fine Screen and loft over, but the original design is marred by the raising of the Screen - in late 17th Cent. upon a stone base, at which the panels below transome were cut out.

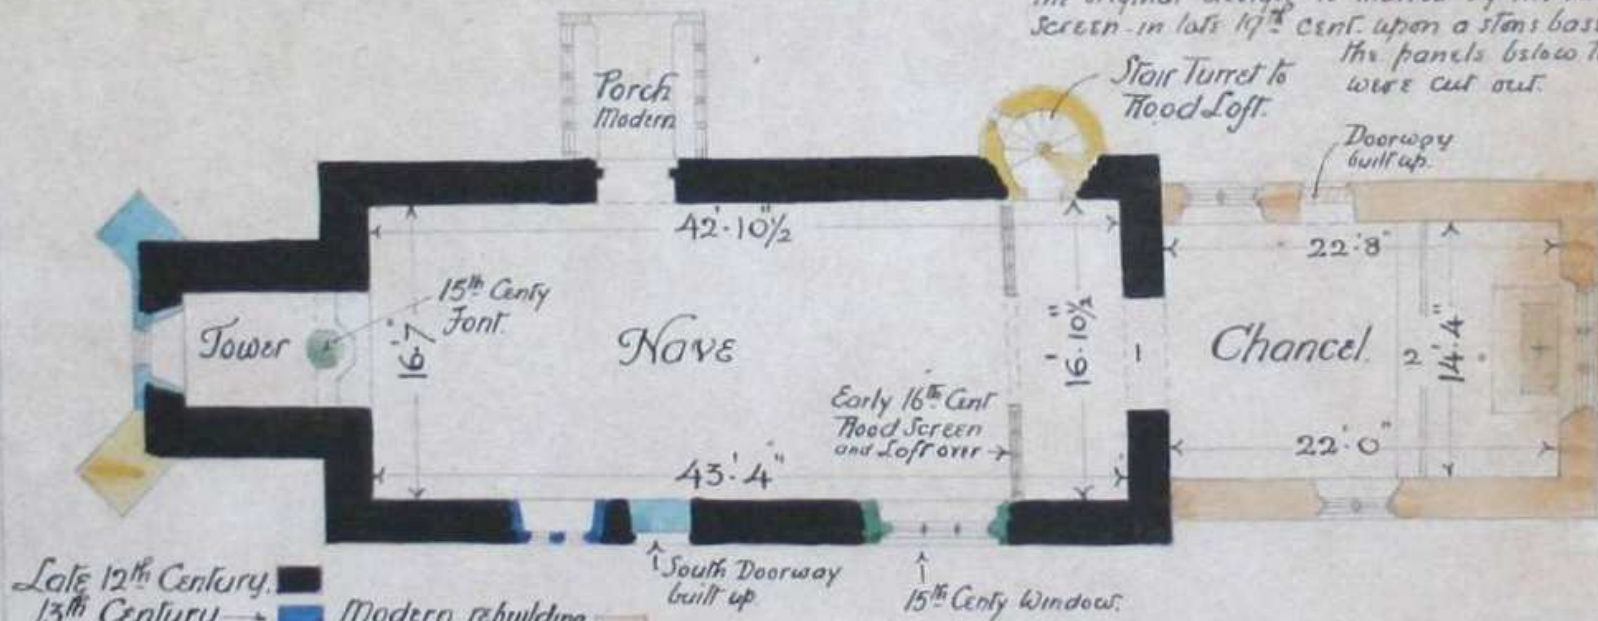

Late 12th Century. —
13th Century → —
15th Century → —
Early 16th Cent → —
17th Centy (1663) → —
Modern rebuilding in 15th Centy Style

Scale

Inches 6 5 4 3 2 1 0

10

20

30

40

50

60 feet

Measured and drawn
W. G. Horsman, Archt
31 January 1918.